


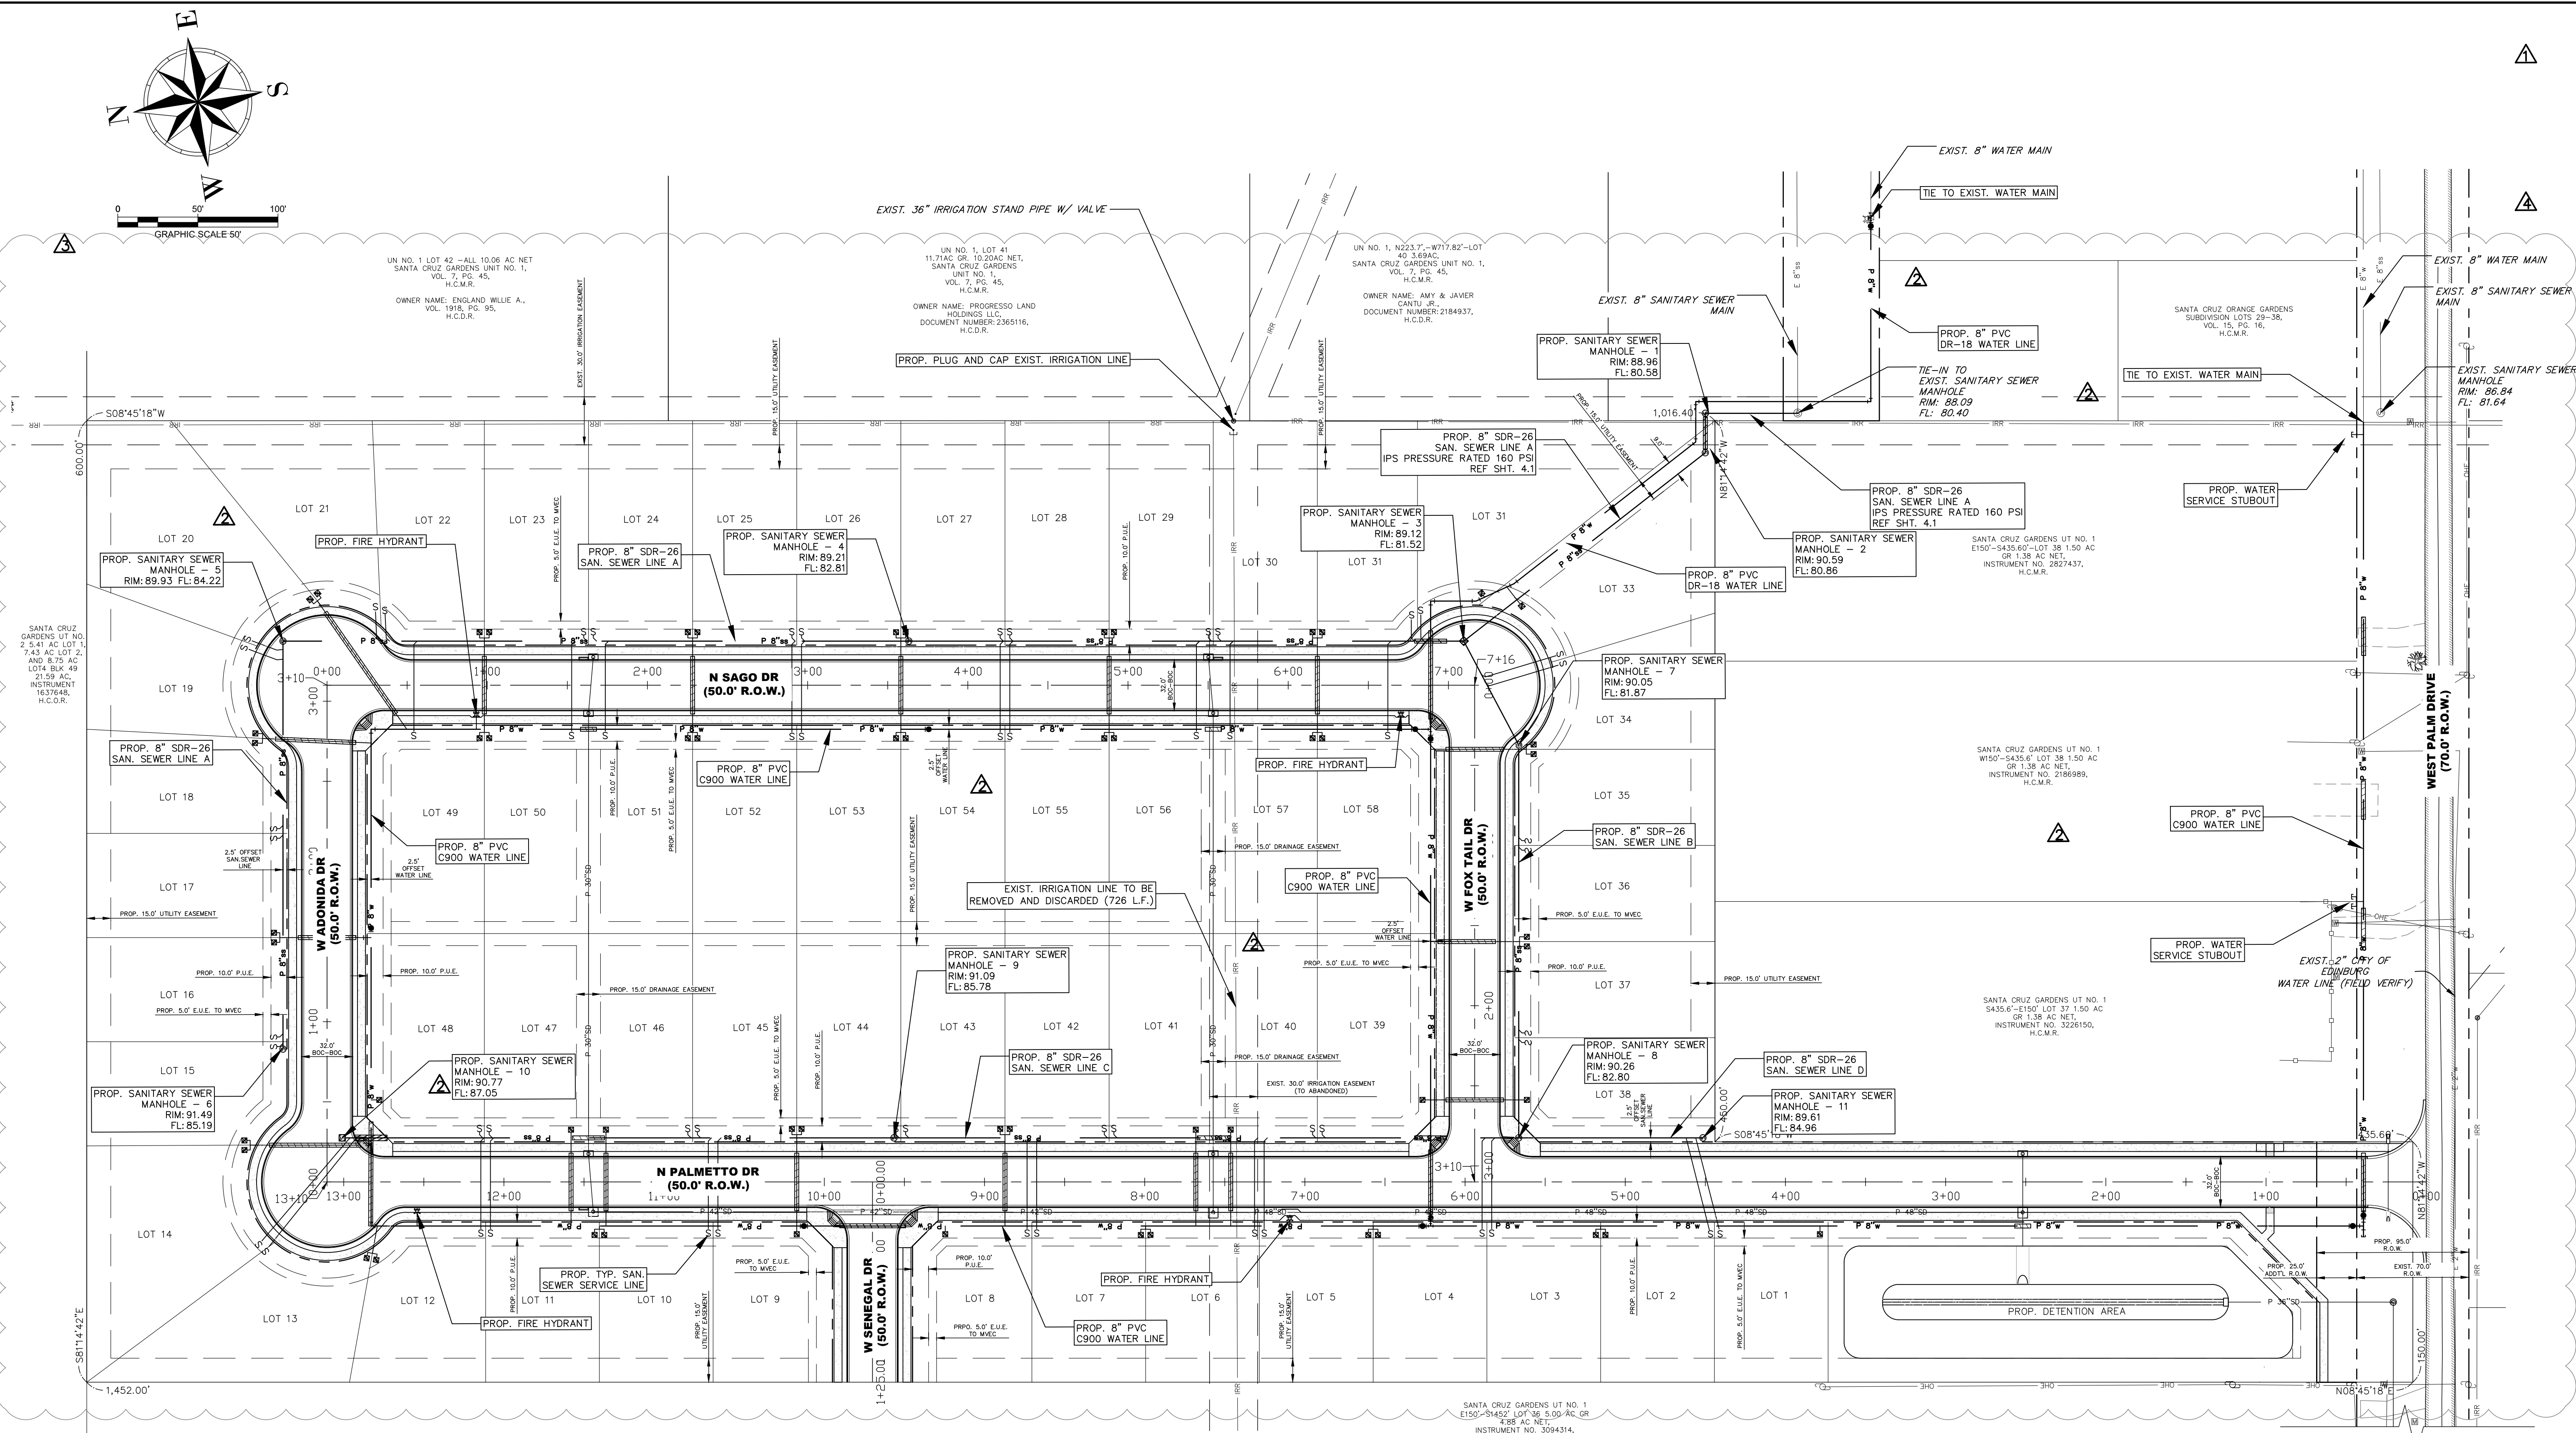

- NOTES:
1. 16" PVC DR-25 GREEN CASING UNDER INTERSECTING ROADS, SHALL EXTEND 2 LF PAST B.O.C. OR SIDEWALK
 2. WATER MAIN CASING SHALL EXTEND 9 LF PAST SEWER LINE AT CROSSINGS
 3. CURBS ADJACENT TO FIRE HYDRANTS SHALL BE PAINTED WITH RED FIRE LANE STRIPING, 15 LF., CENTERED ON HYDRANT AS PER CITY OF EDINBURG STANDARDS
 4. STREET REFLECTOR MARKINGS SHALL BE PLACED AT ALL FIRE HYDRANT LOCATIONS AS PER CITY OF EDINBURG STANDARDS.

LEGEND	
	EXISTING 4" WATERLINE
	EXISTING 6" WATERLINE
	EXISTING 8" WATERLINE
	PROPOSED 4" WATERLINE
	PROPOSED 6" WATERLINE
	PROPOSED 8" WATERLINE
	PROPOSED 16" WATERLINE
	PROPOSED WATER METER
	PROPOSED FIRE HYDRANT
	PROPOSED WATER VALVE
	PROPOSED SAN. SEWER MANHOLE
	PROPOSED SAN. SEWER SERVICE
	PROPOSED STORM MANHOLE

THIS SHEET HAS BEEN REVISED TO REFLECT UPDATED SURVEY DATA.



SAM Engineering & Surveying, Inc.
200 S. 10TH ST, SUITE 1607
MCALLEN, TEXAS 78501

TEL: (956) 702-8880
FAX: (956) 702-8883

WEST PALM SUBDIVISION
EDINBURG, TEXAS

REVISIONS		
REV.	DESCRIPTION	DATE
1	RELOCATED UTILITY LINES, ALIGNMENTS, IRRIGATION LINE	12/9/2022
2	ADDRESSING CITY COMMENTS	8/16/2023
3	REVISED UTILITY LINES & SERVICES	09/22/2023
4	UPDATED UTILITY EASEMENTS	04/10/2024

100% SUBMITTAL



04/16/2024

SAMES INC.
TEXAS REGISTERED ENGINEERING FIRM
F-10602

The Professional Engineers seal affixed to this sheet applies only to the material and items shown on this sheet. All drawings, instruments or other documents not exhibiting this seal shall not be considered prepared by this Engineer, and this Engineer expressly disclaims any and all responsibility for such plan, drawings or documents not exhibiting this seal.

PROJ. NO.	SUB 21.007
DATE:	DECEMBER 2022
SCALE:	AS NOTED
SHEET NAME:	
OVERALL UTILITY LAYOUT	
SHEET NUMBER:	
C3.0	